


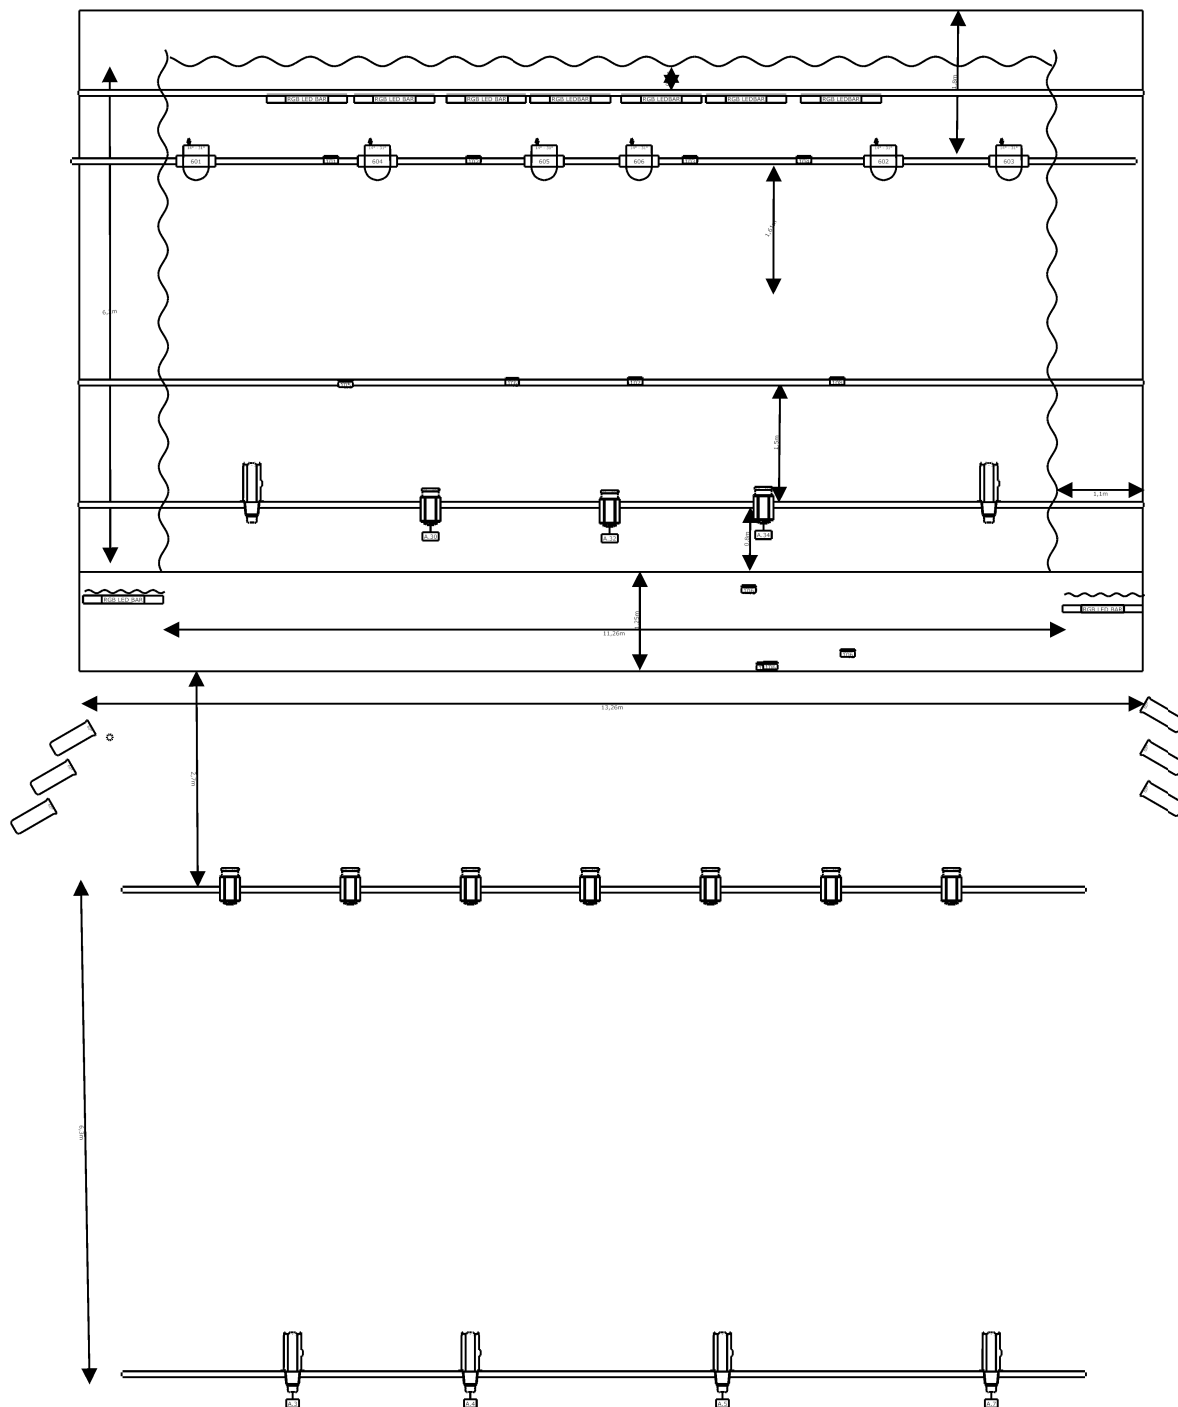

	FRESNEL
	Led wash zoom 15/50 5x3
	Led Par RGBWA
	ETC junior
	ETC 15/30
	ADJ ultrabar 12

Project

metropolitan theater

Project location

Project date

Client

Drawing author

Drawing version

File name

2023MET.c2s

Document name